




WEST ELEVATION

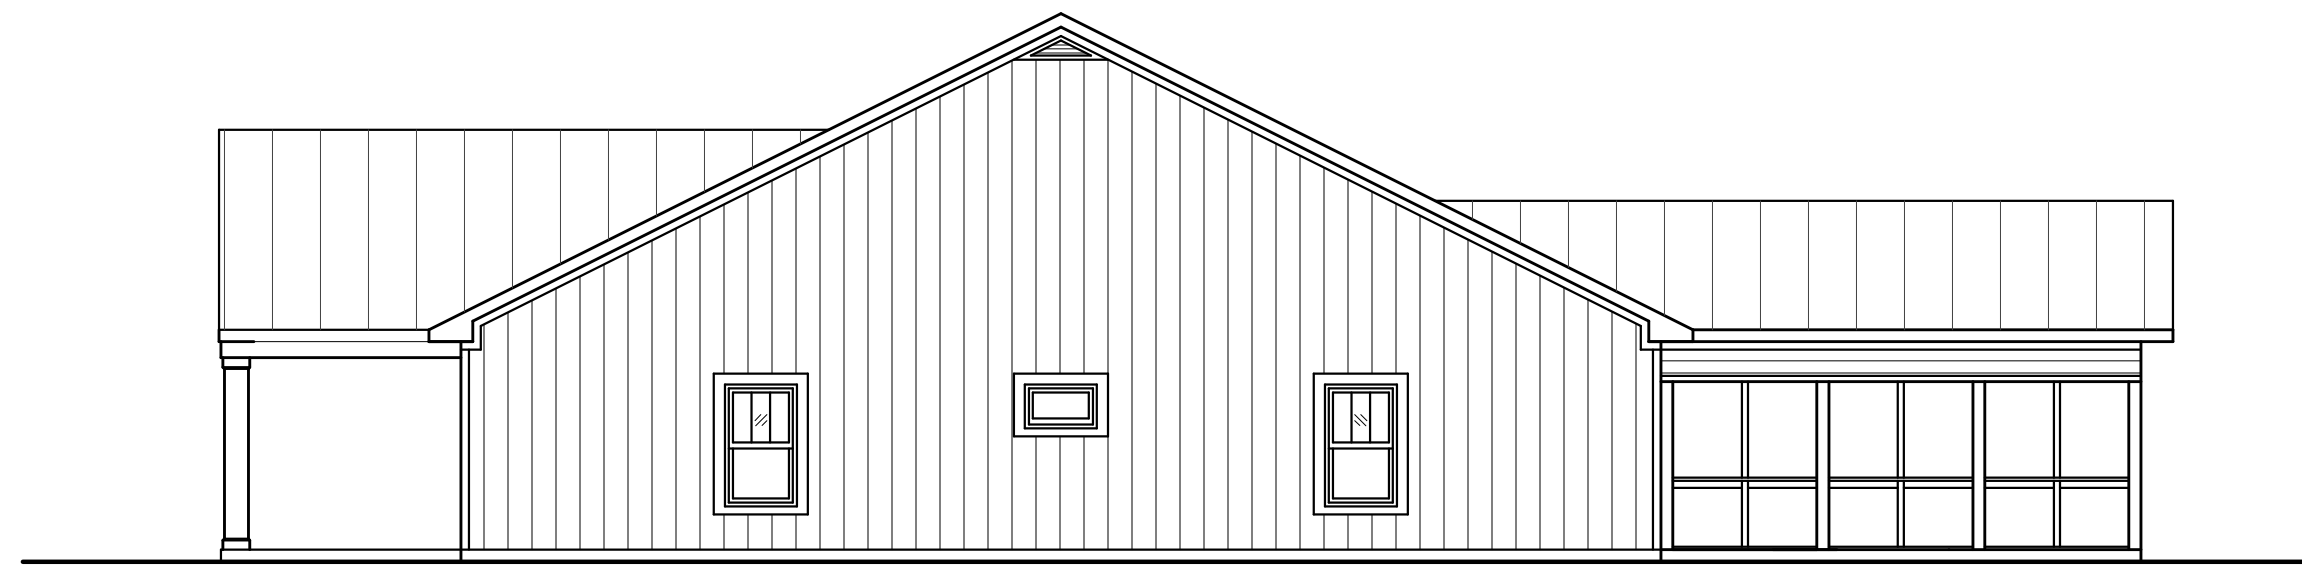


EAST ELEVATION

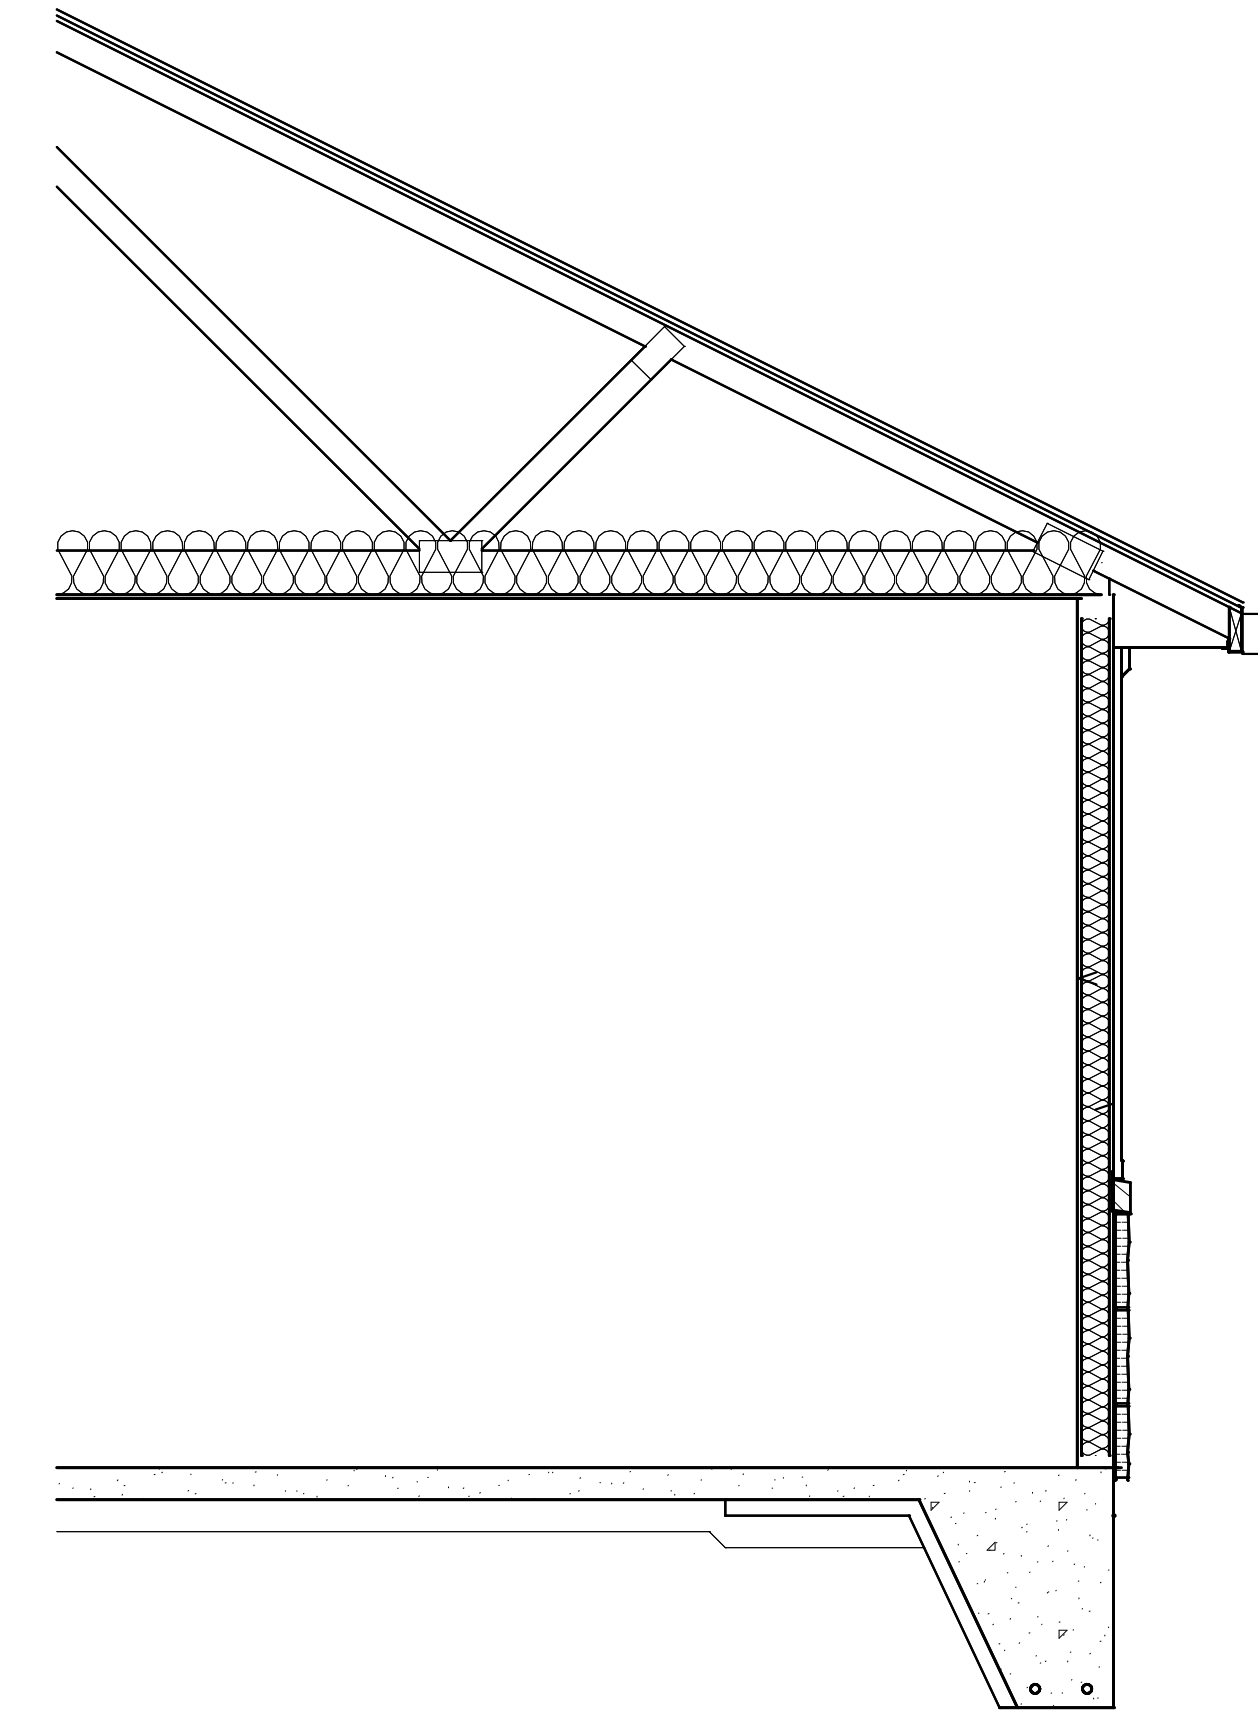

TYP WALL SECTION

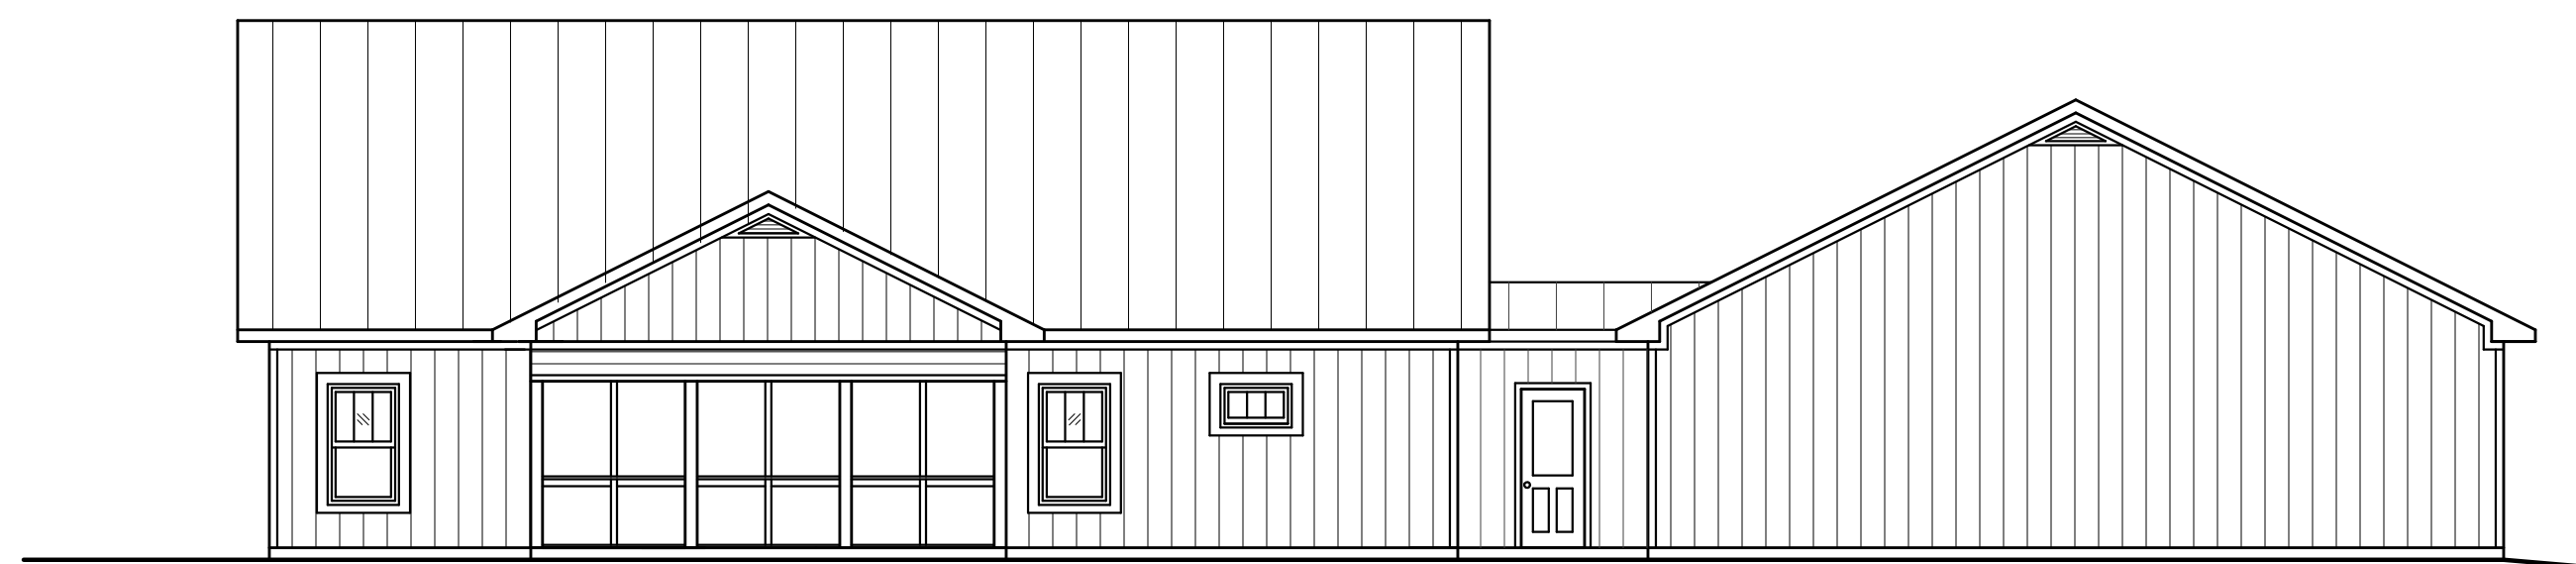

REAR ELEVATION

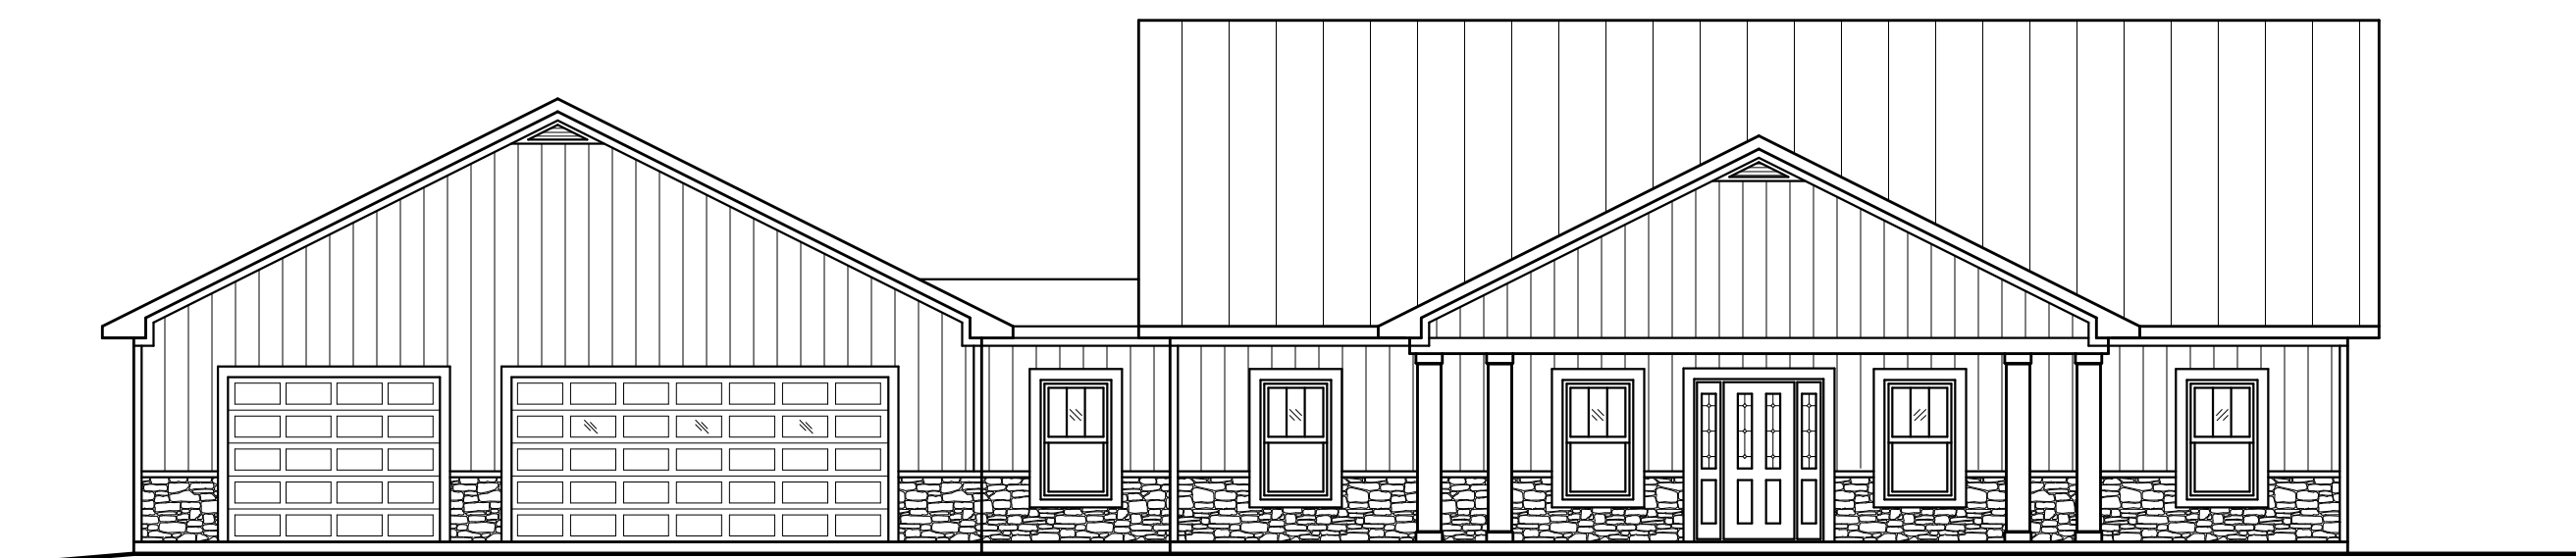

FRONT ELEVATION