


RIGHT ELEVATION

REAR ELEVATION

LEFT ELEVATION

FRONT ELEVATION

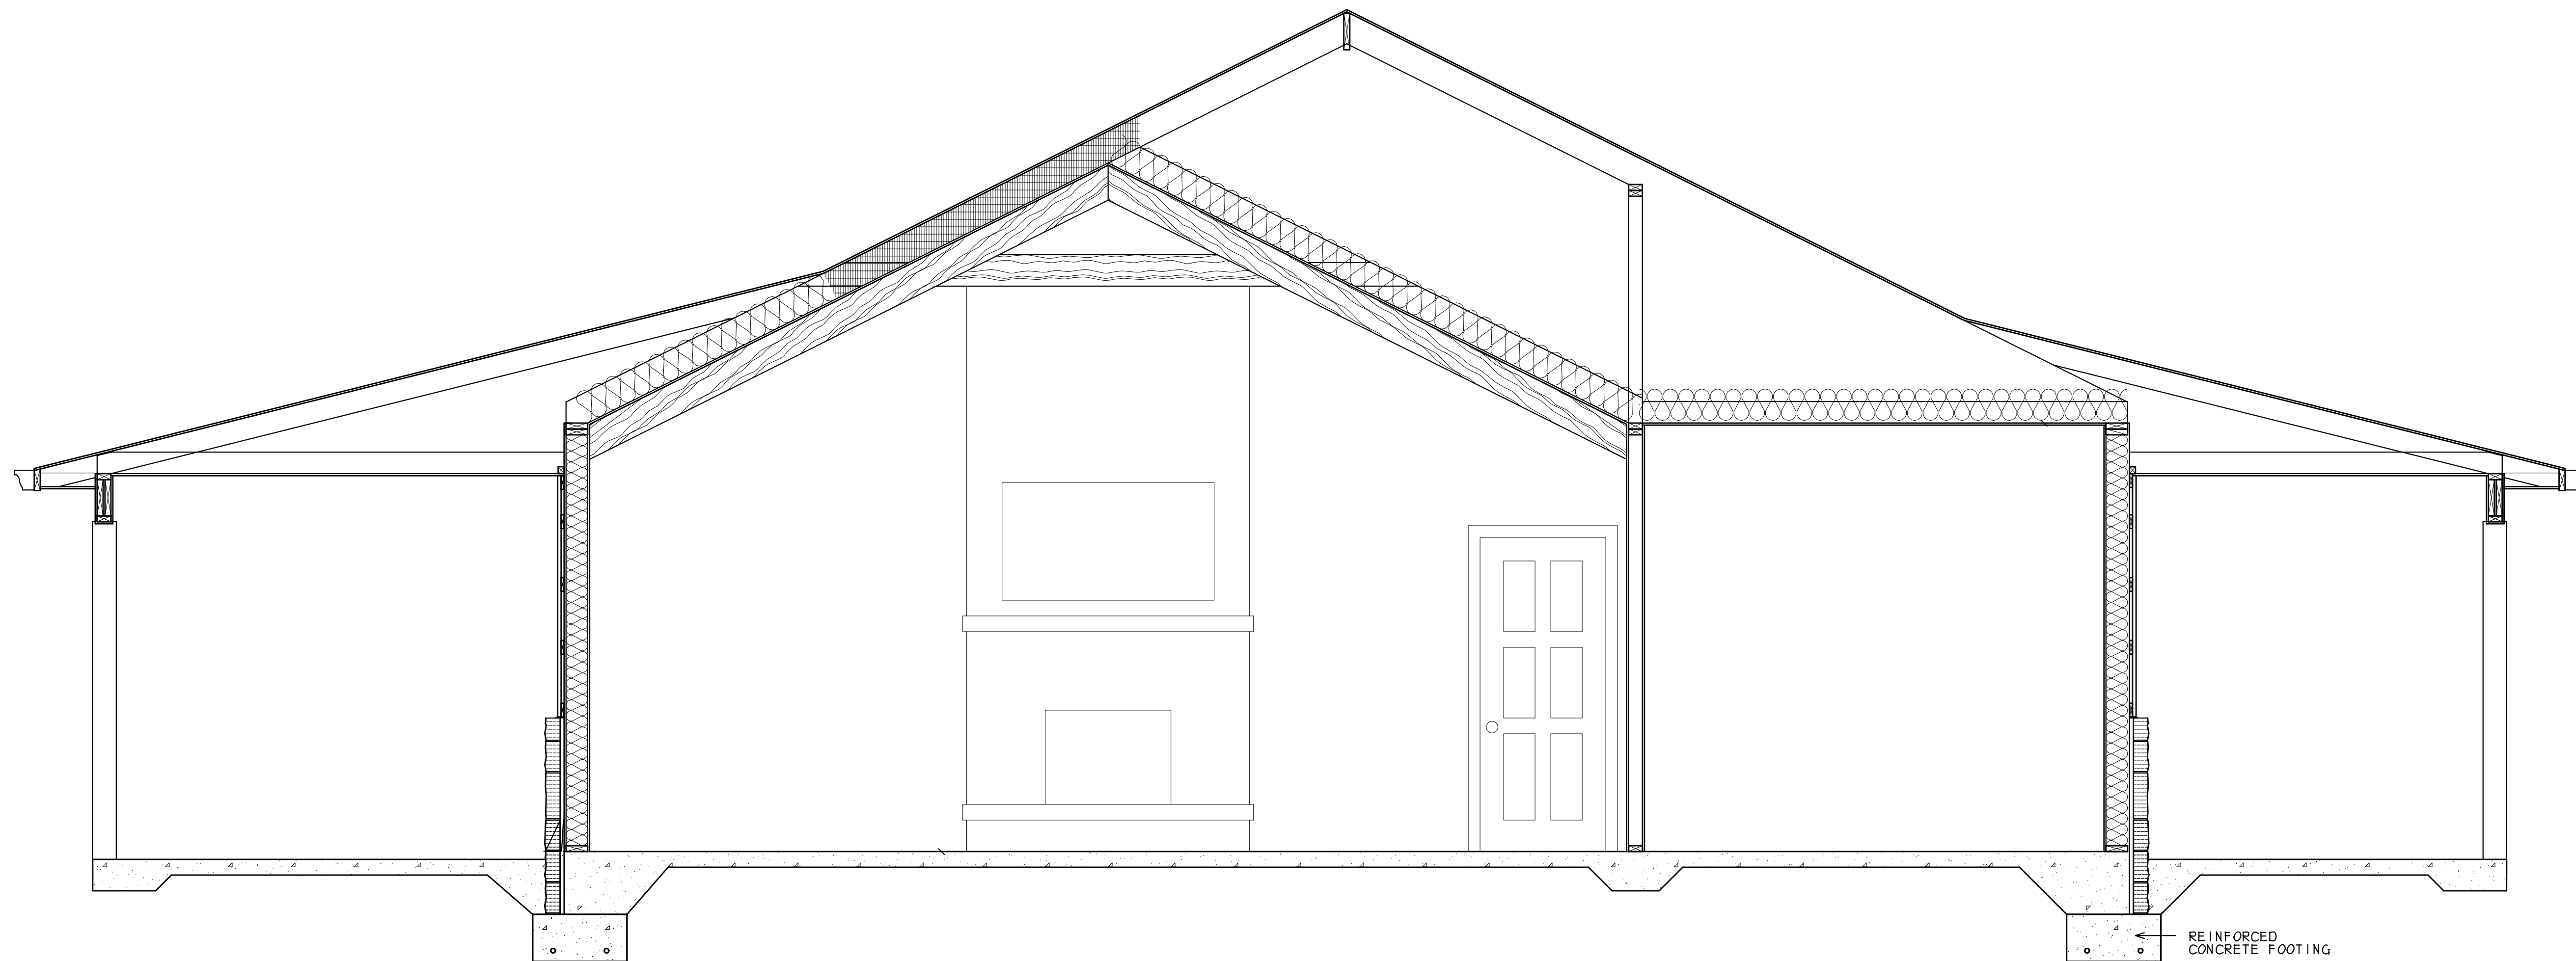

← REINFORCED
CONCRETE FOOTING