





REAR ELEVATION

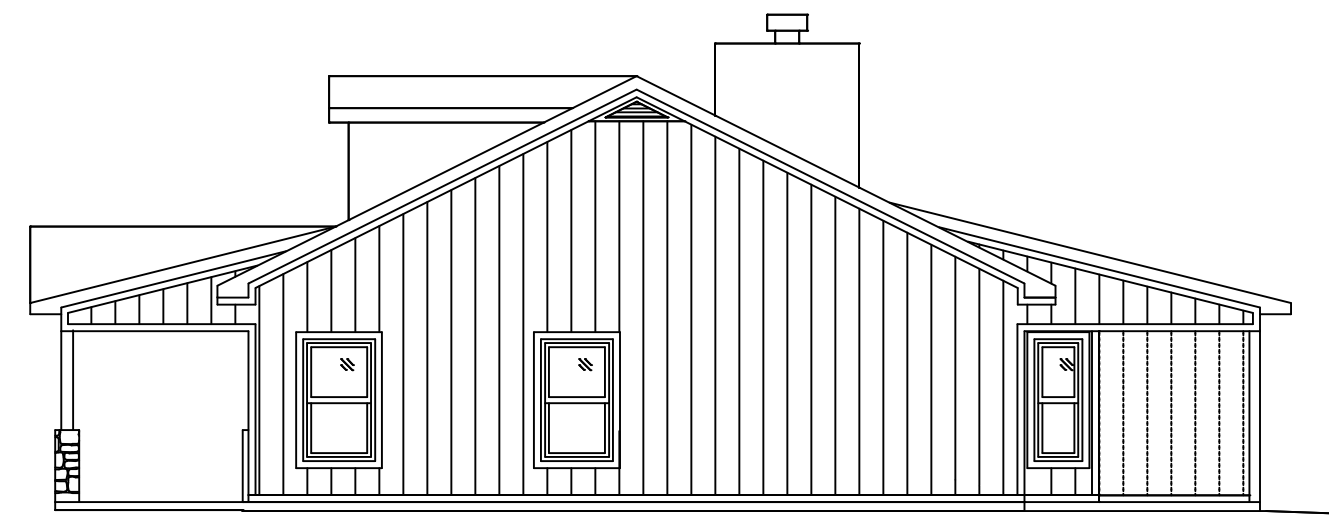


RIGHT ELEVATION

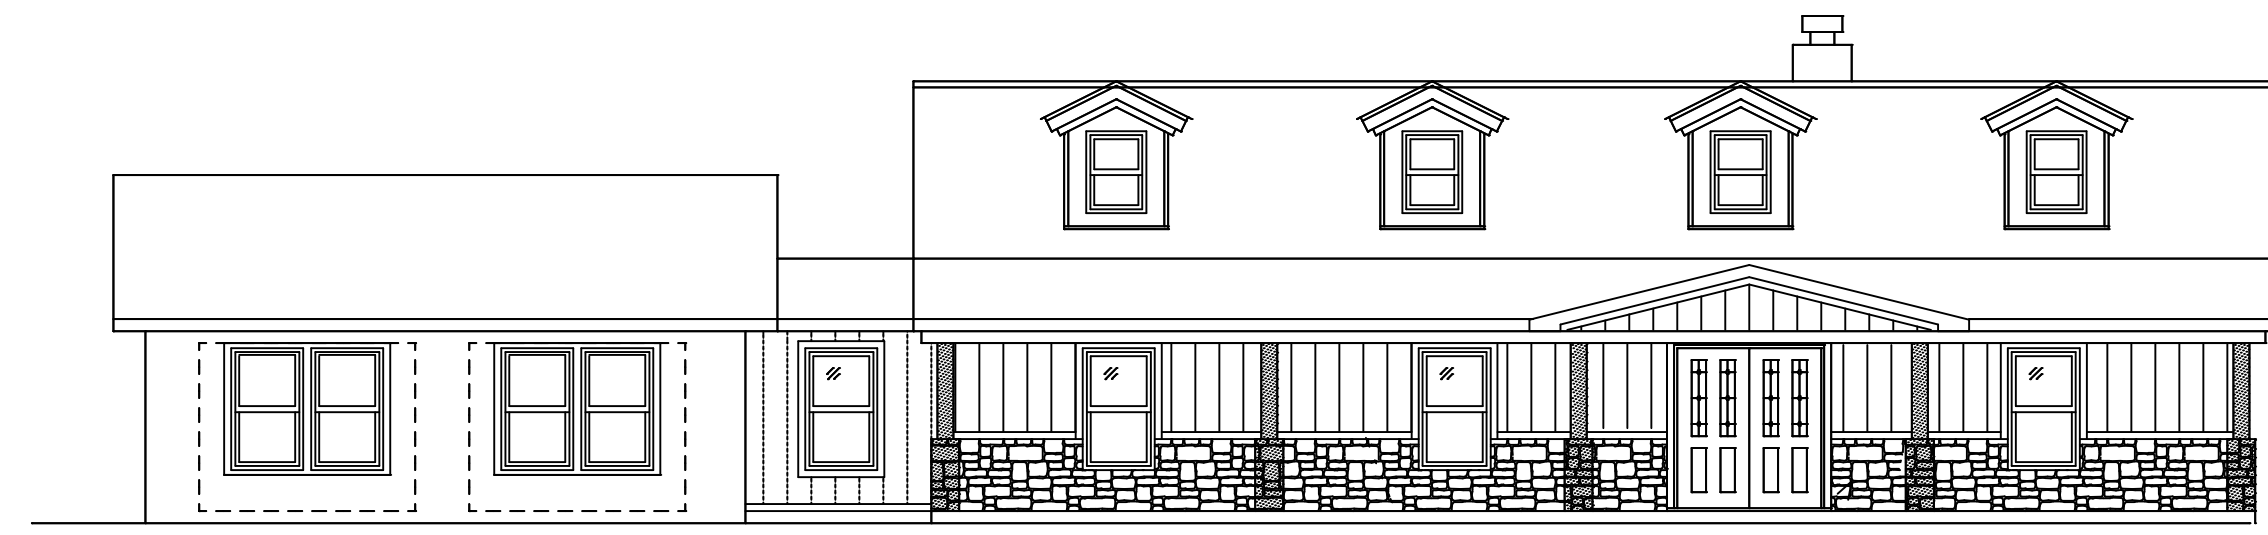

FRONT ELEVATION

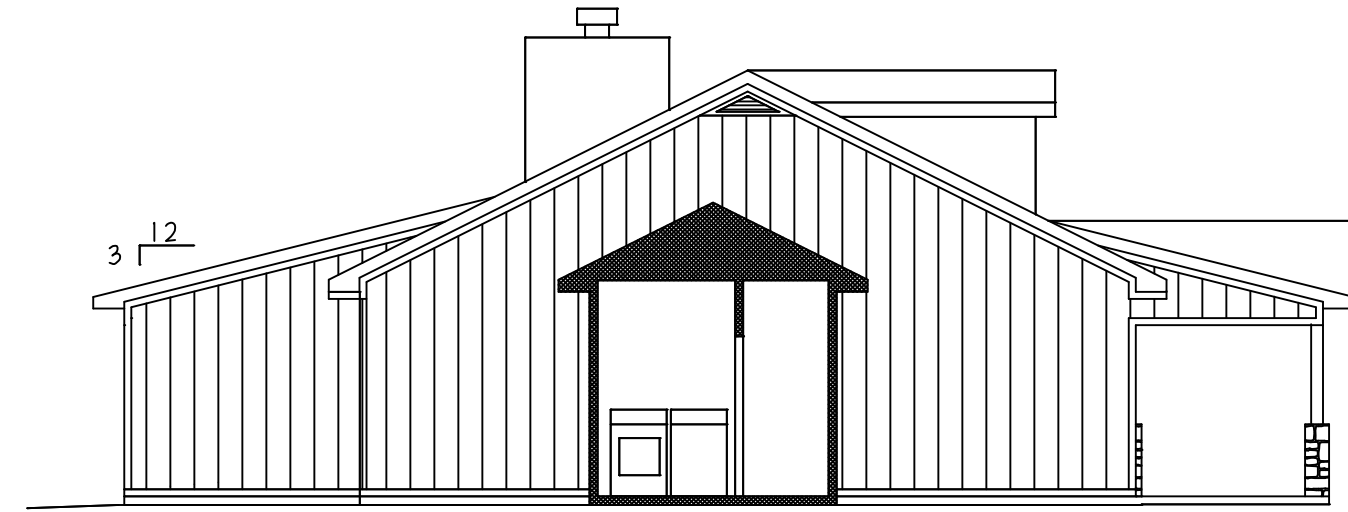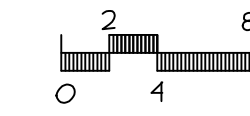

LEFT ELEVATION

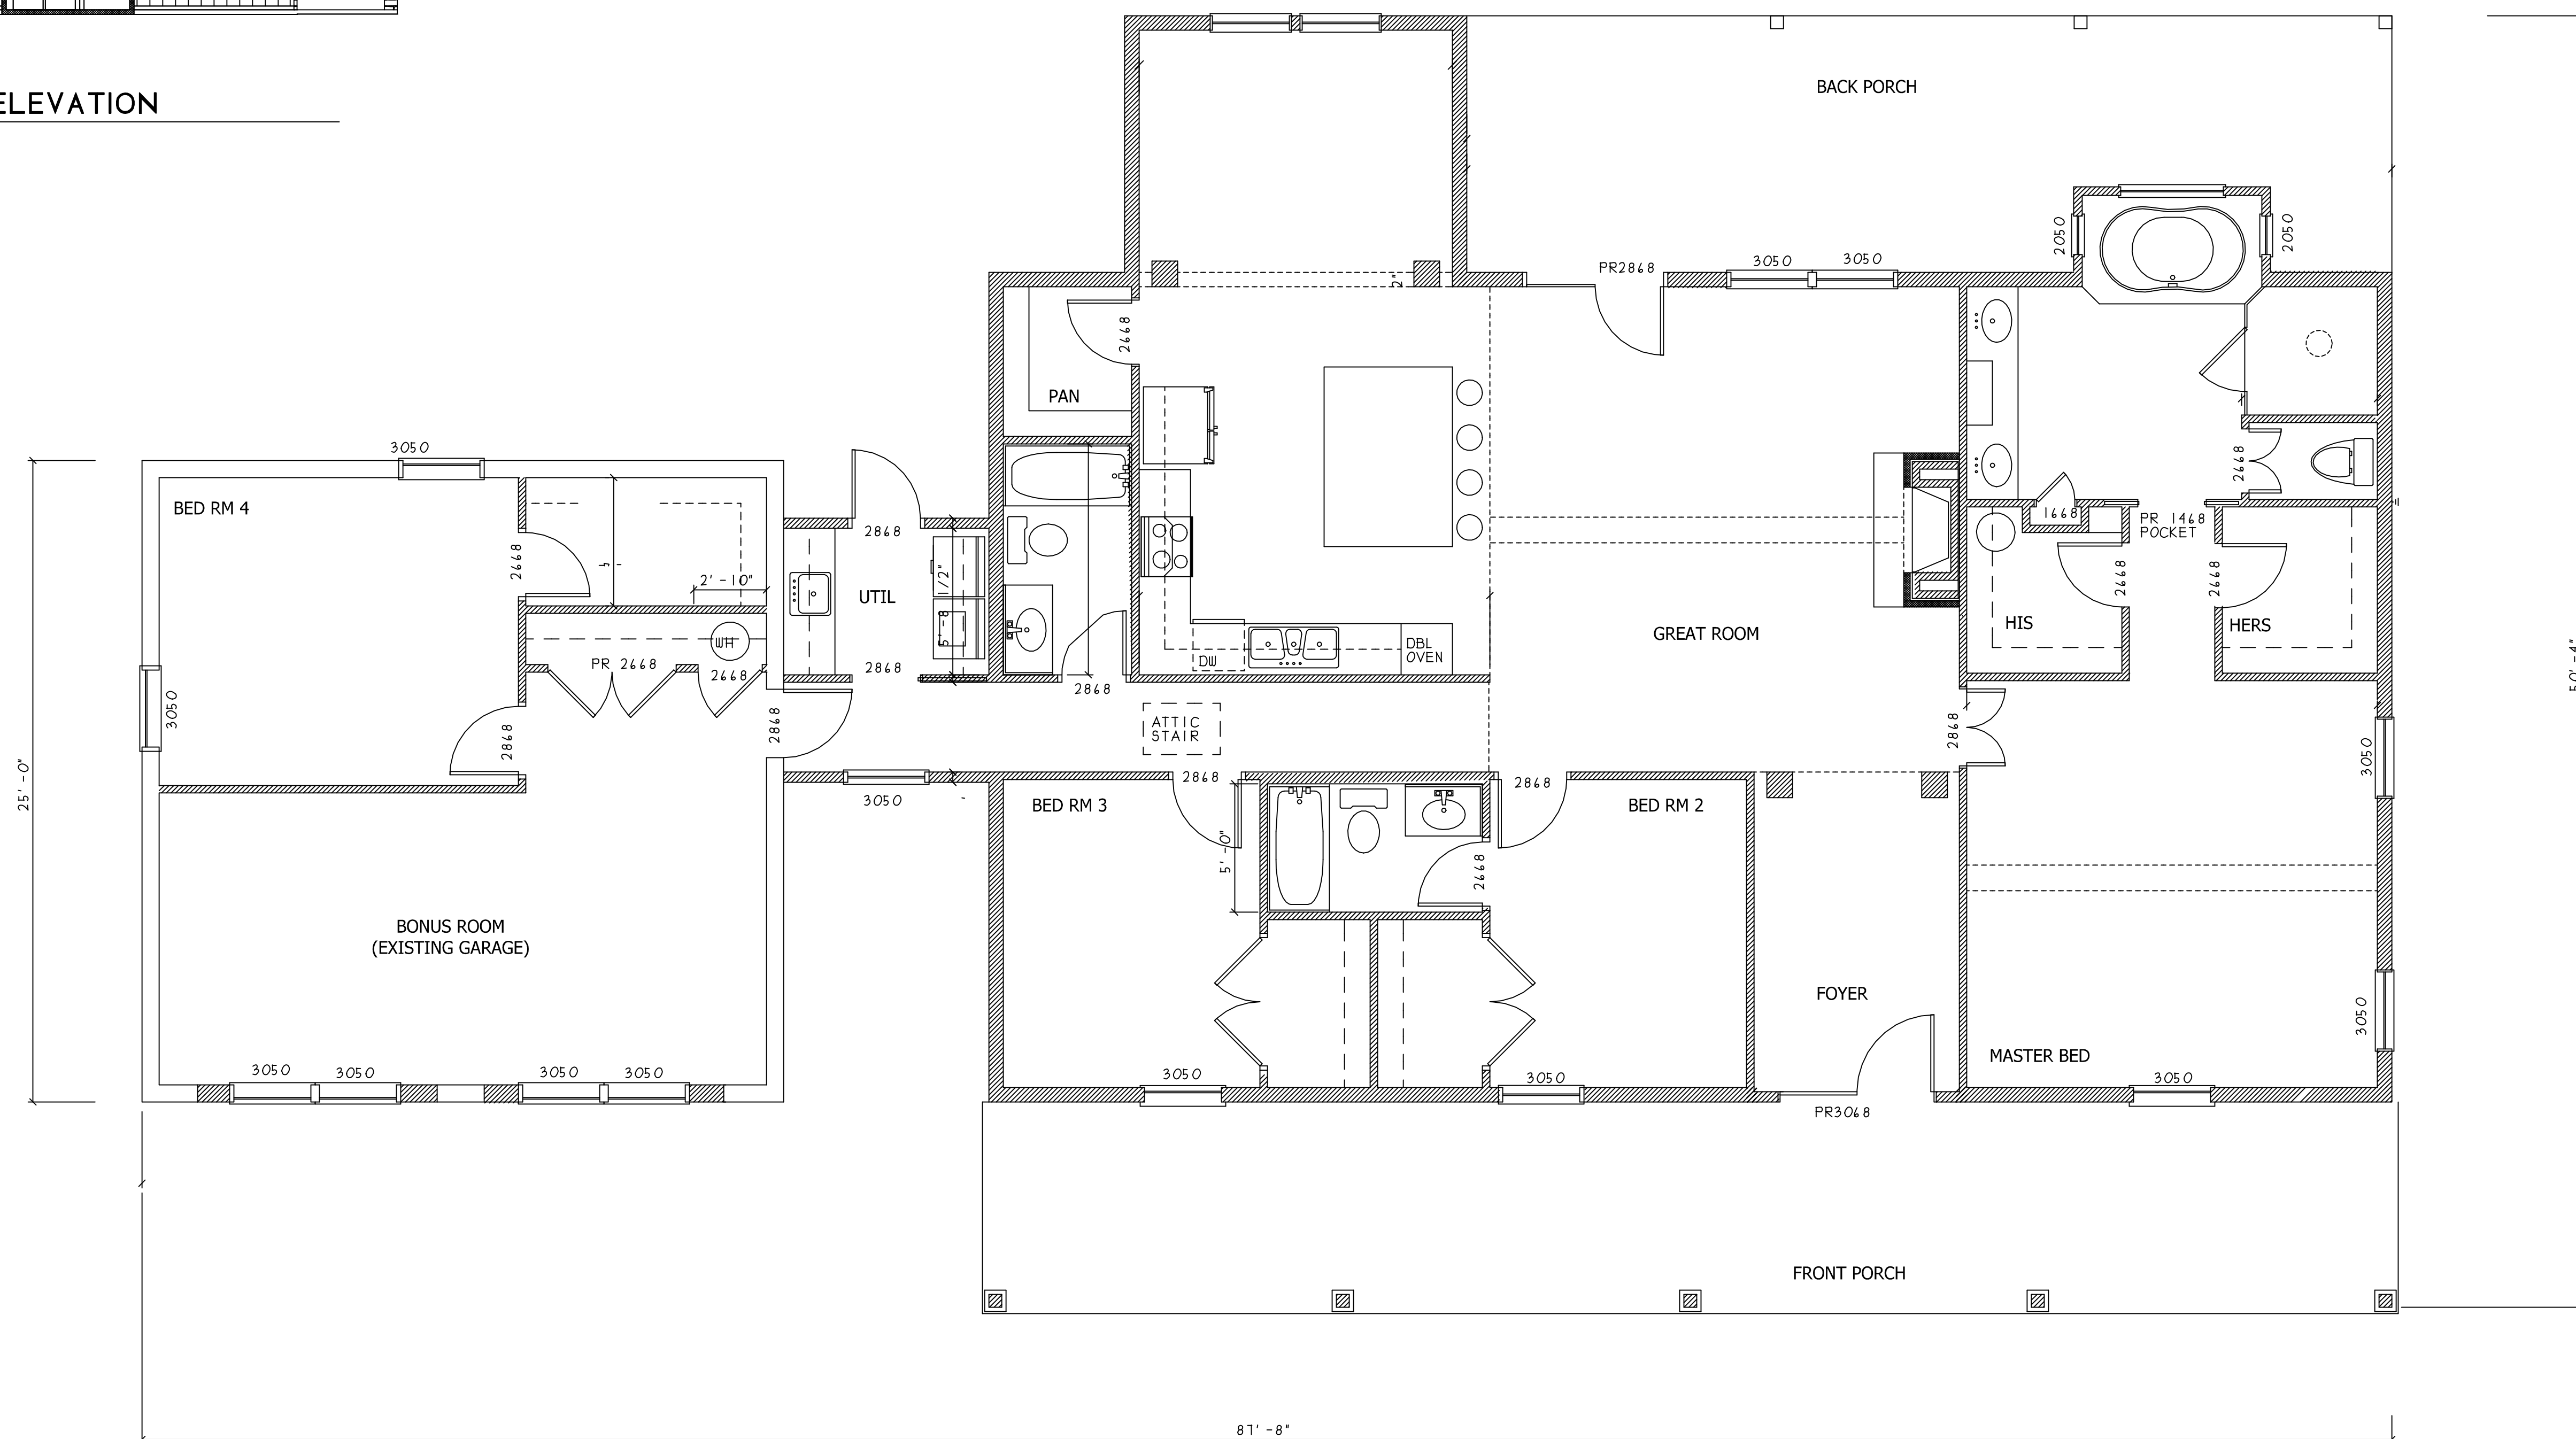

FLOOR PLAN

2,008 SF NEW  
625 SF EXISTING

