


LEFT ELEVATION

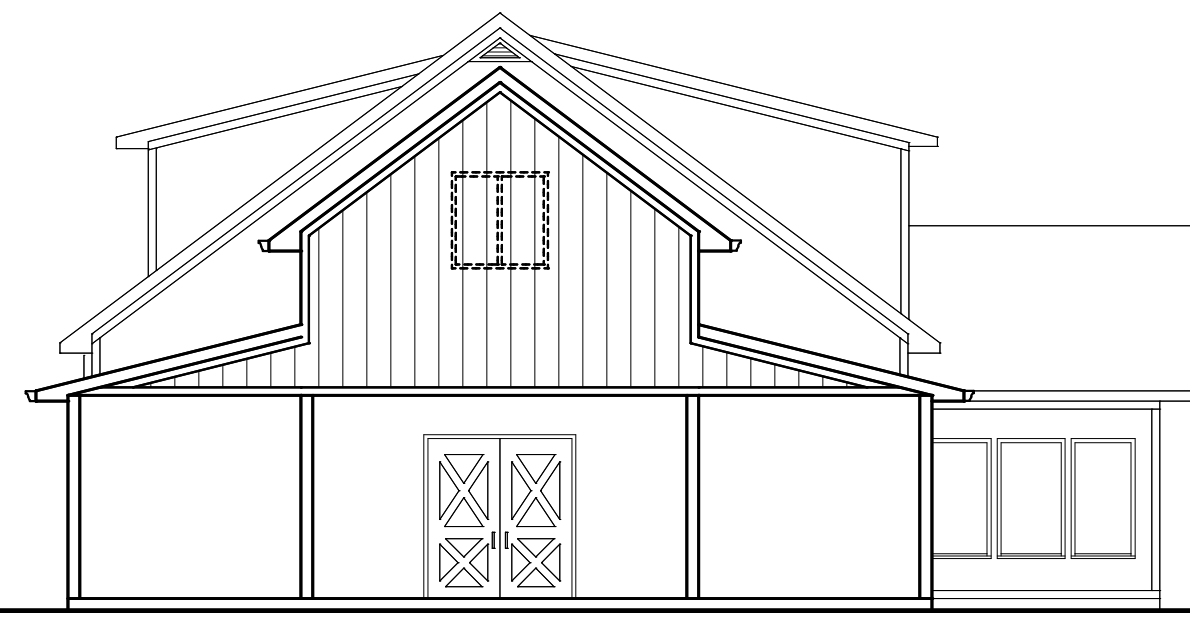


RIGHT ELEVATION



REAR ELEVATION



FRONT ELEVATION

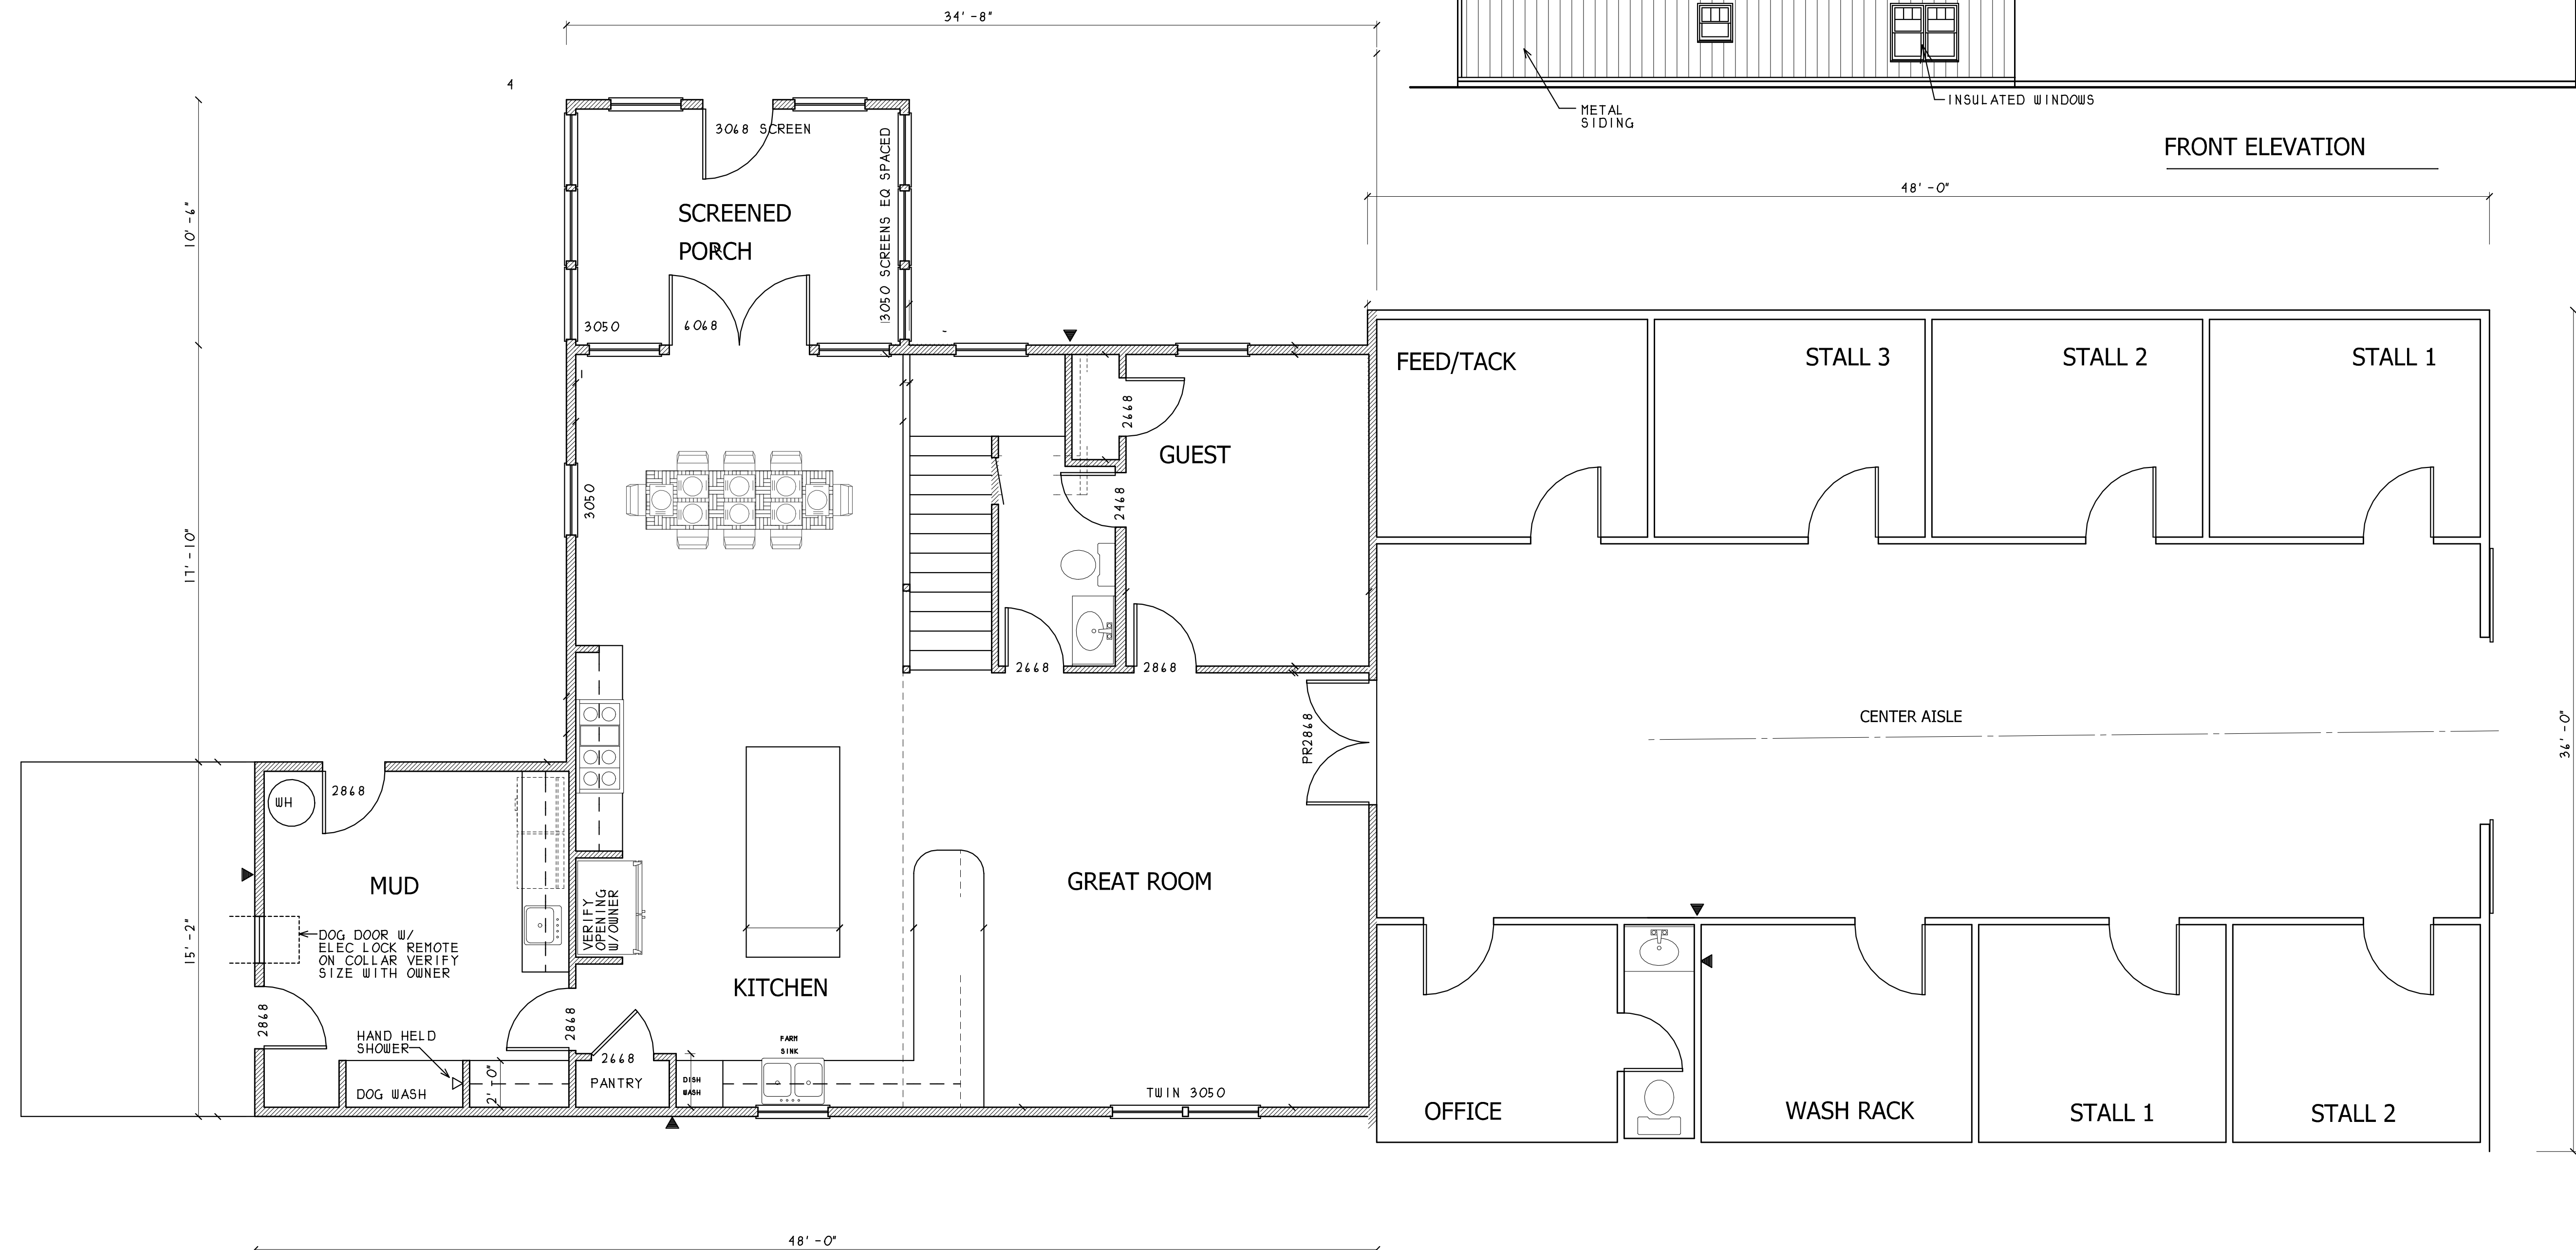

FLOOR PLAN

RES=1,335 SF
BARN=1,728 SF

